


MARYLAND AVE - EXISTING CONDITIONS

29th Street to North Avenue

NOT TO SCALE

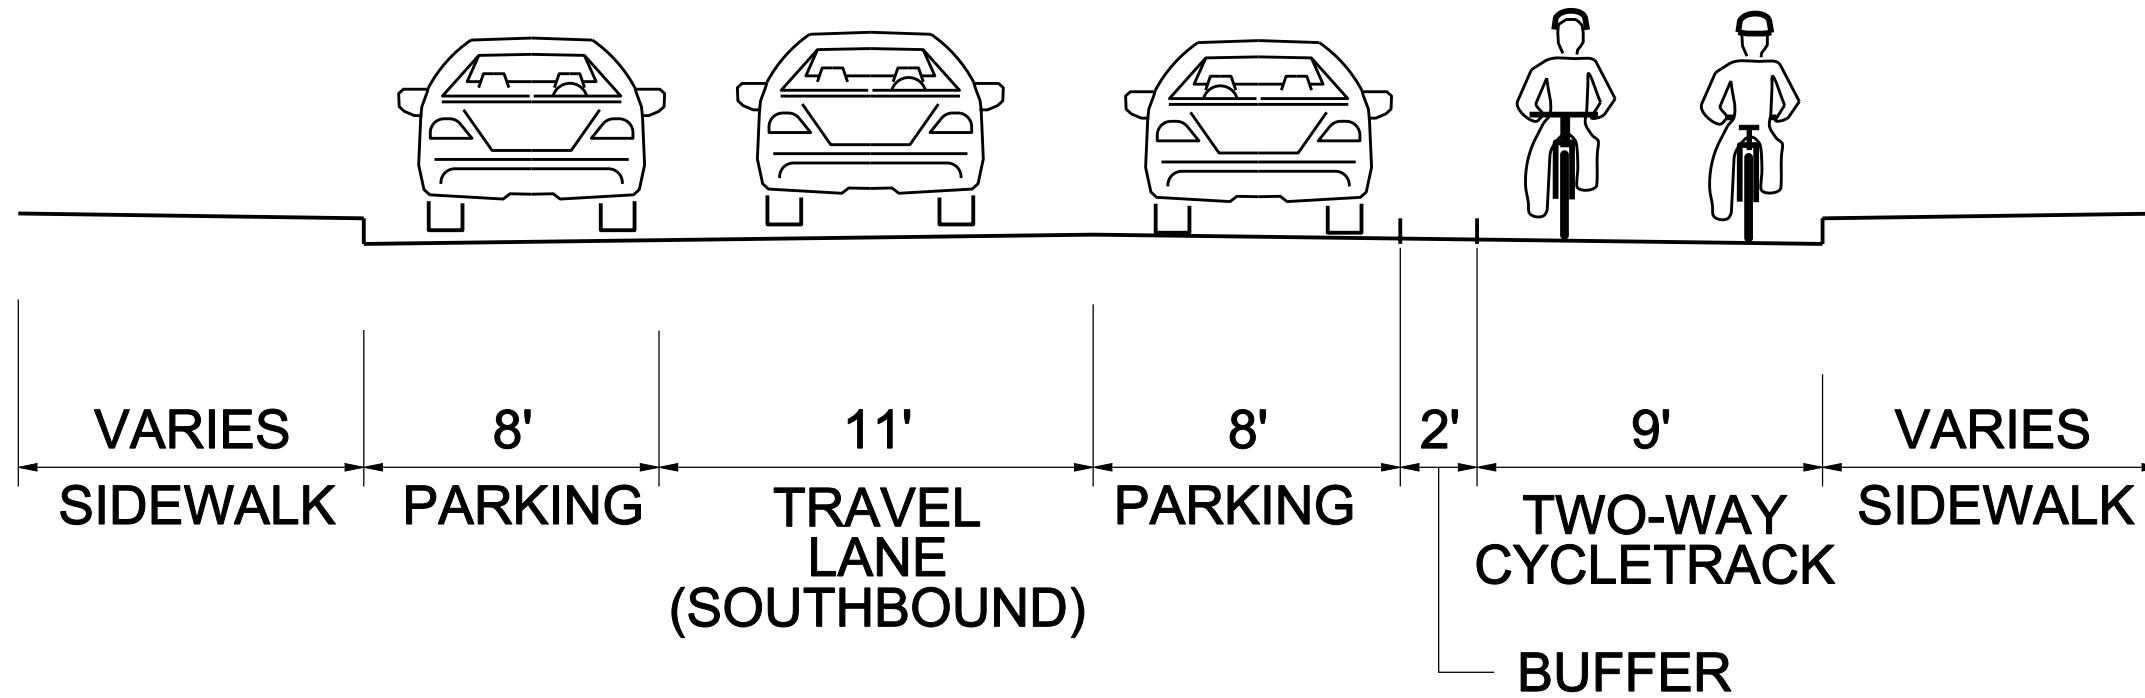

MARYLAND AVE - PROPOSED CONDITIONS

29th Street to Cathedral Street
 (Cycletrack will continue on Cathedral/Liberty/Hopkins to Pratt Street)

NOT TO SCALE